


INFRASTRUCTURE REPLACEMENT DISTRICT NO. 3002



Pioneer Place Alley Utility Improvements




VICINITY MAP

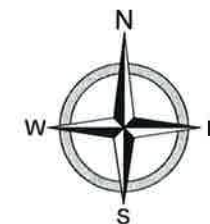


This document was originally issued and sealed by Hugh D. Veit, Registration No. PE-2882, on 07/20/18 and the original document is stored at Moore Engineering, Inc., West Fargo, N.D.


FILE LOCATION: r:\civil\3d\projects\20289\DRAWINGS\DESIGN\20289-PP.dwg

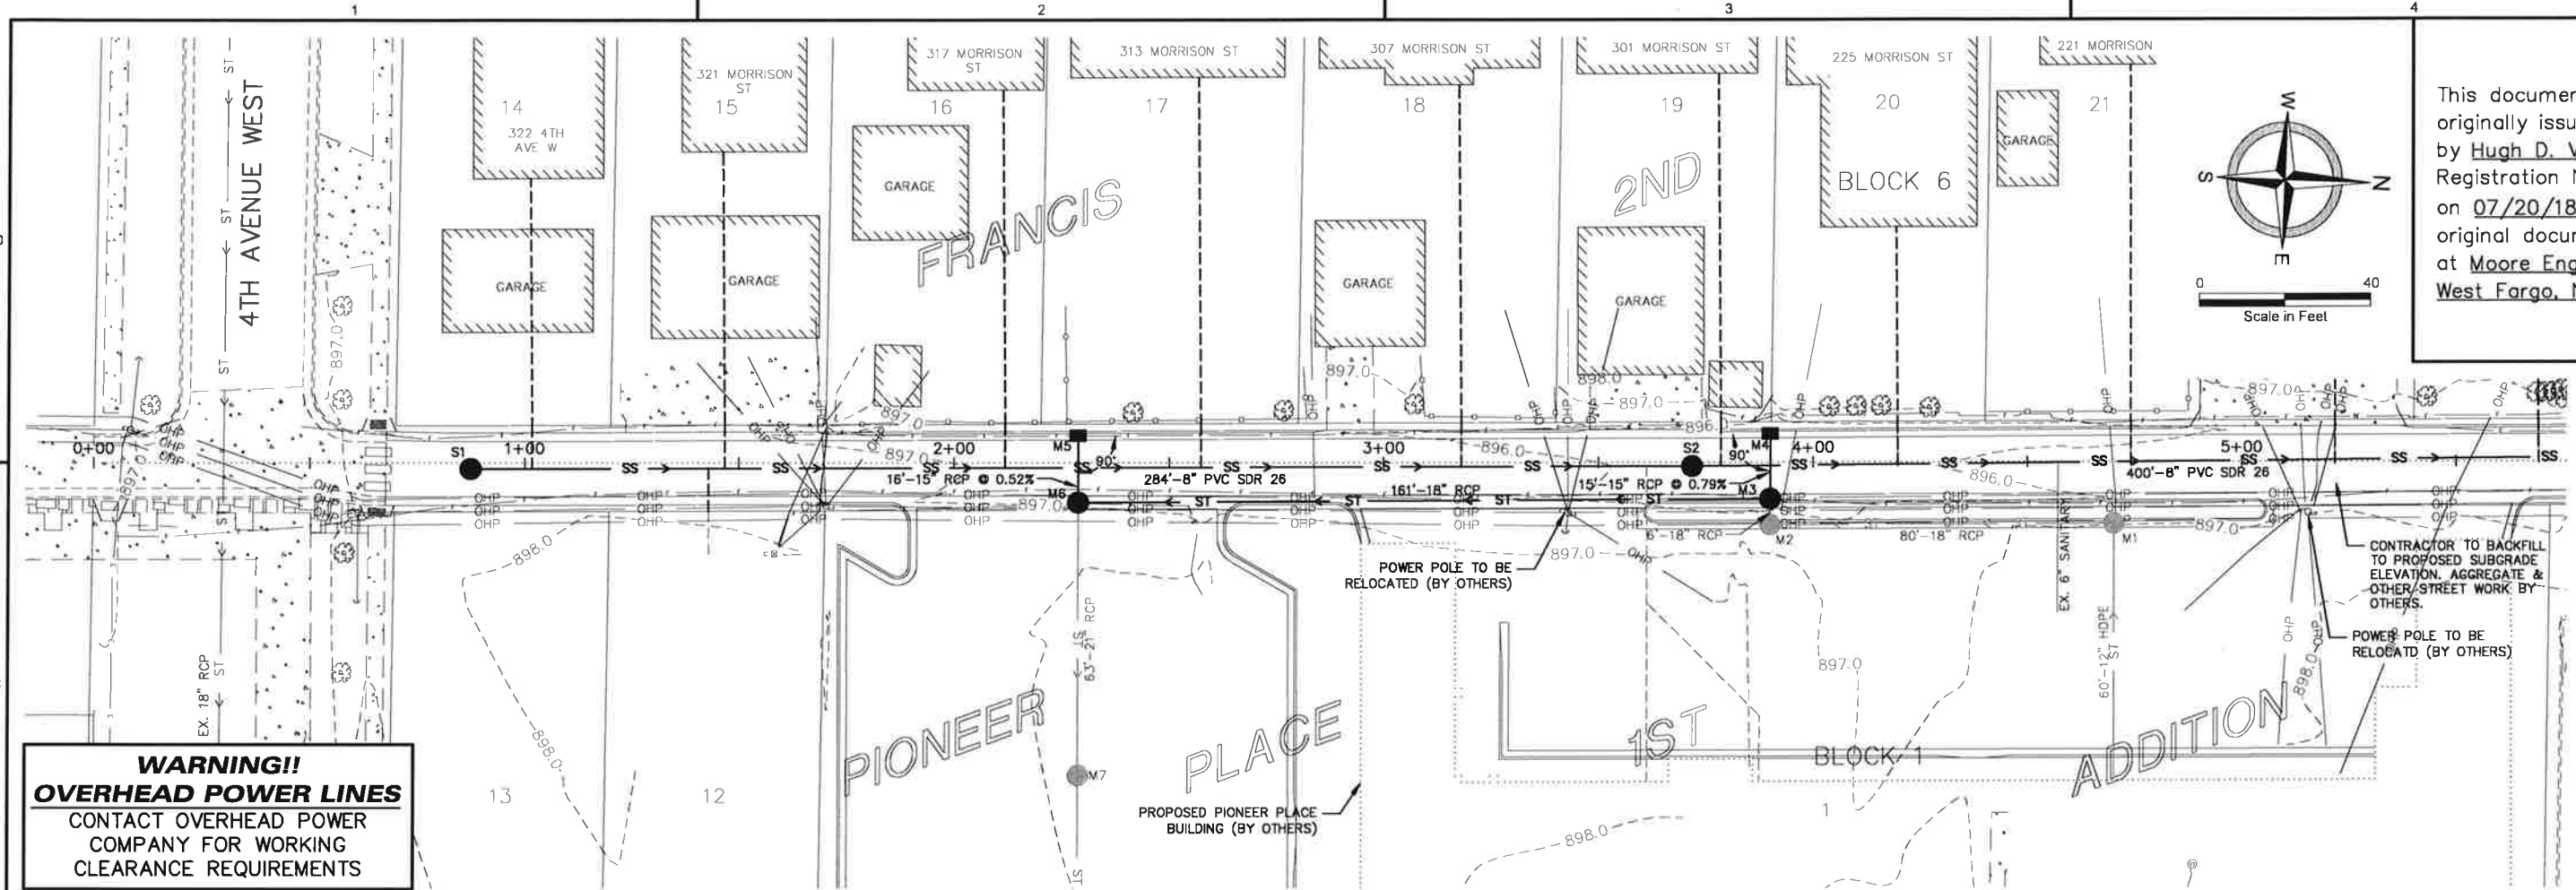

WARNING!!
OVERHEAD POWER LINES
 CONTACT OVERHEAD POWER COMPANY FOR WORKING CLEARANCE REQUIREMENTS

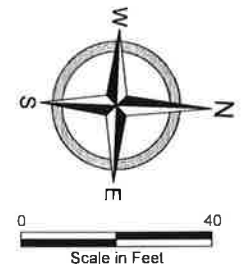



This document was originally issued and sealed by Hugh D. Veit, Registration No. PE-2882, on 07/20/18 and the original document is stored at Moore Engineering, Inc., West Fargo, N.D.

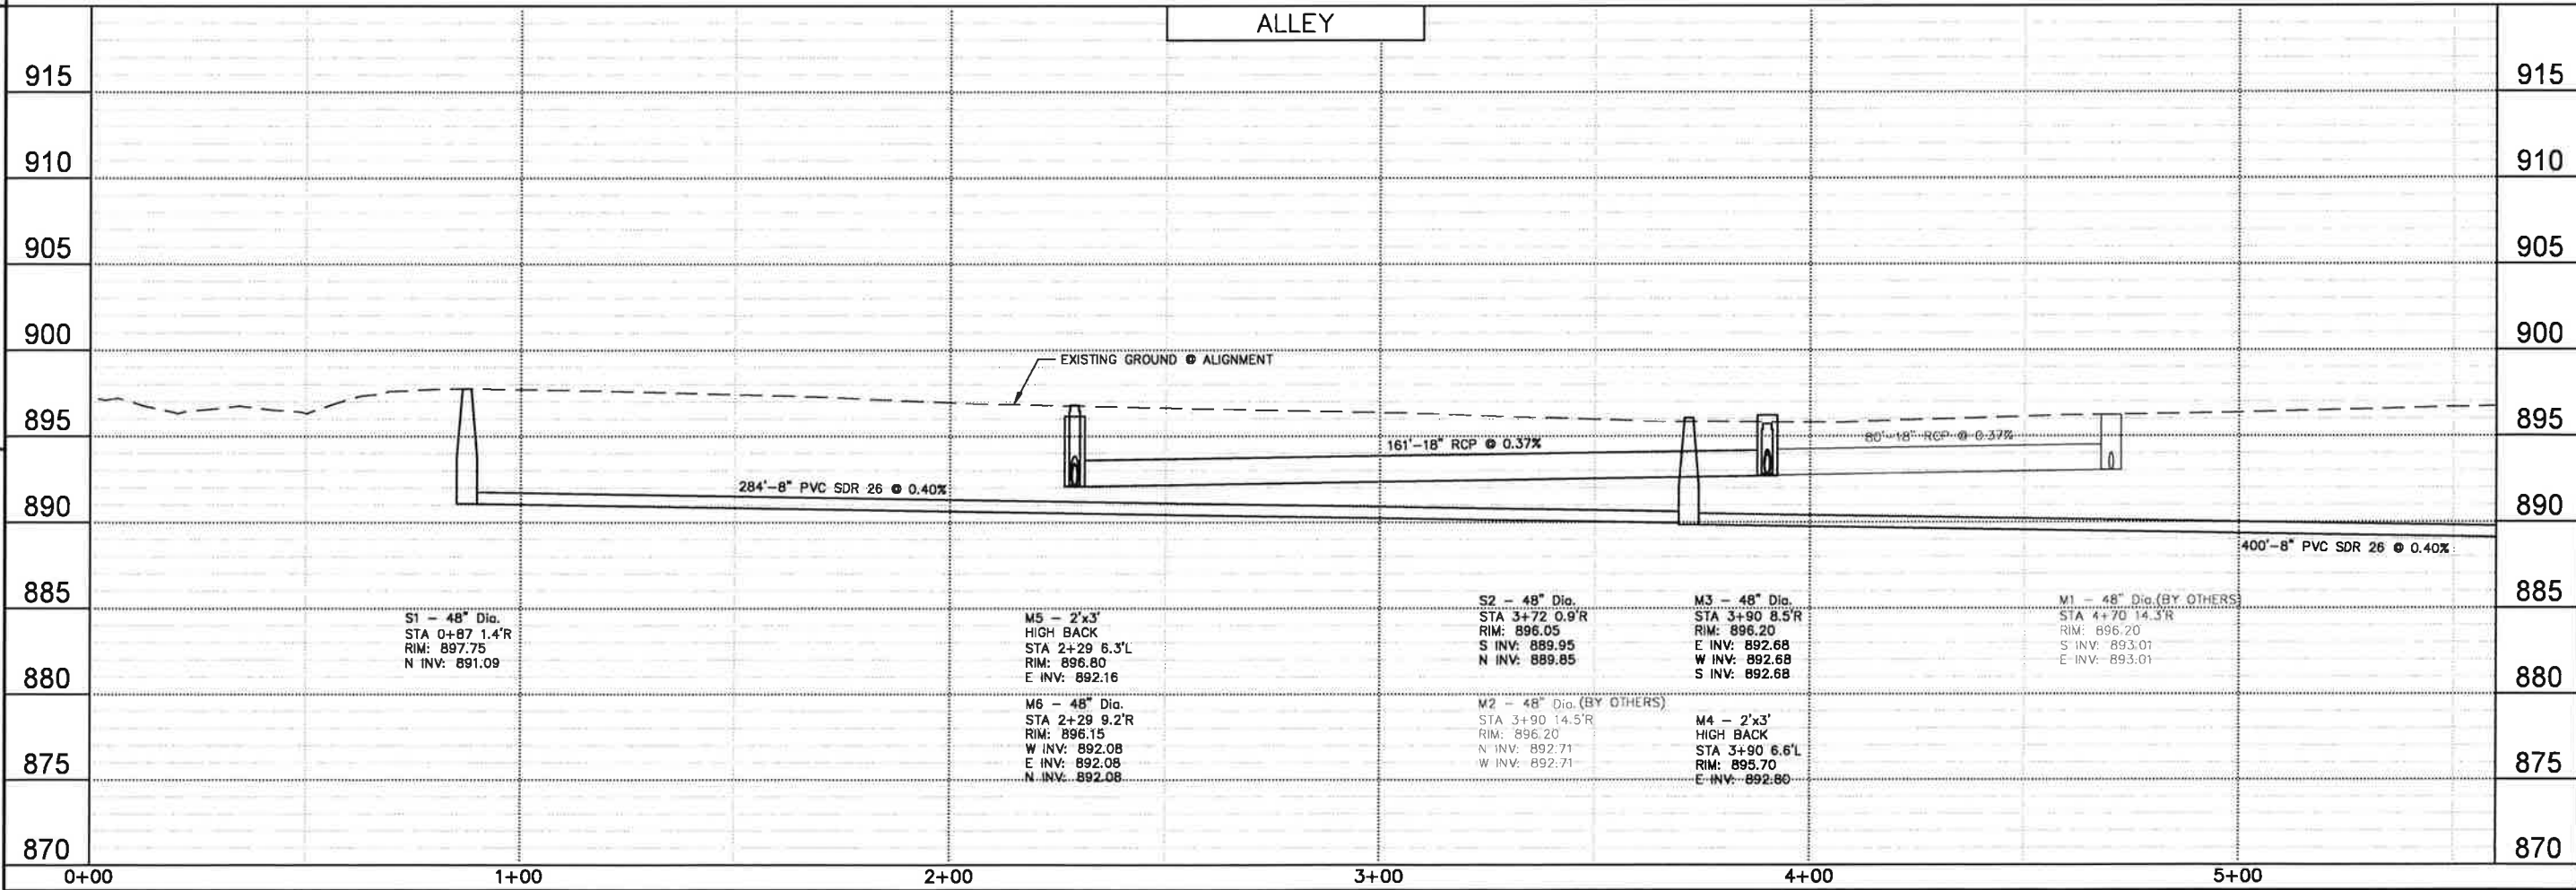

PLAN AND PROFILE - UNDERGROUND
 INFRASTRUCTURE REPLACEMENT DISTRICT NO. 3002
 PIONEER PLACE ALLEY UTILITIES
 WEST FARGO, NORTH DAKOTA
 ALLEY - STA: 0+00 - 4+00


DATE:	07.20.18
REVISED:	---
REVISED:	---
REVISED:	---
REVISED:	---
RECORD:	---
PROJECT No.	20289
MANAGER:	MWW
DESIGNER:	HDV
DRAFTER:	KHS
REVIEWER:	BJR

FILE LOCATION: r:\civil\3d\projects\20289\DRAWINGS\DESIGN\20289-PP.dwg

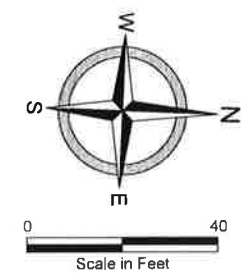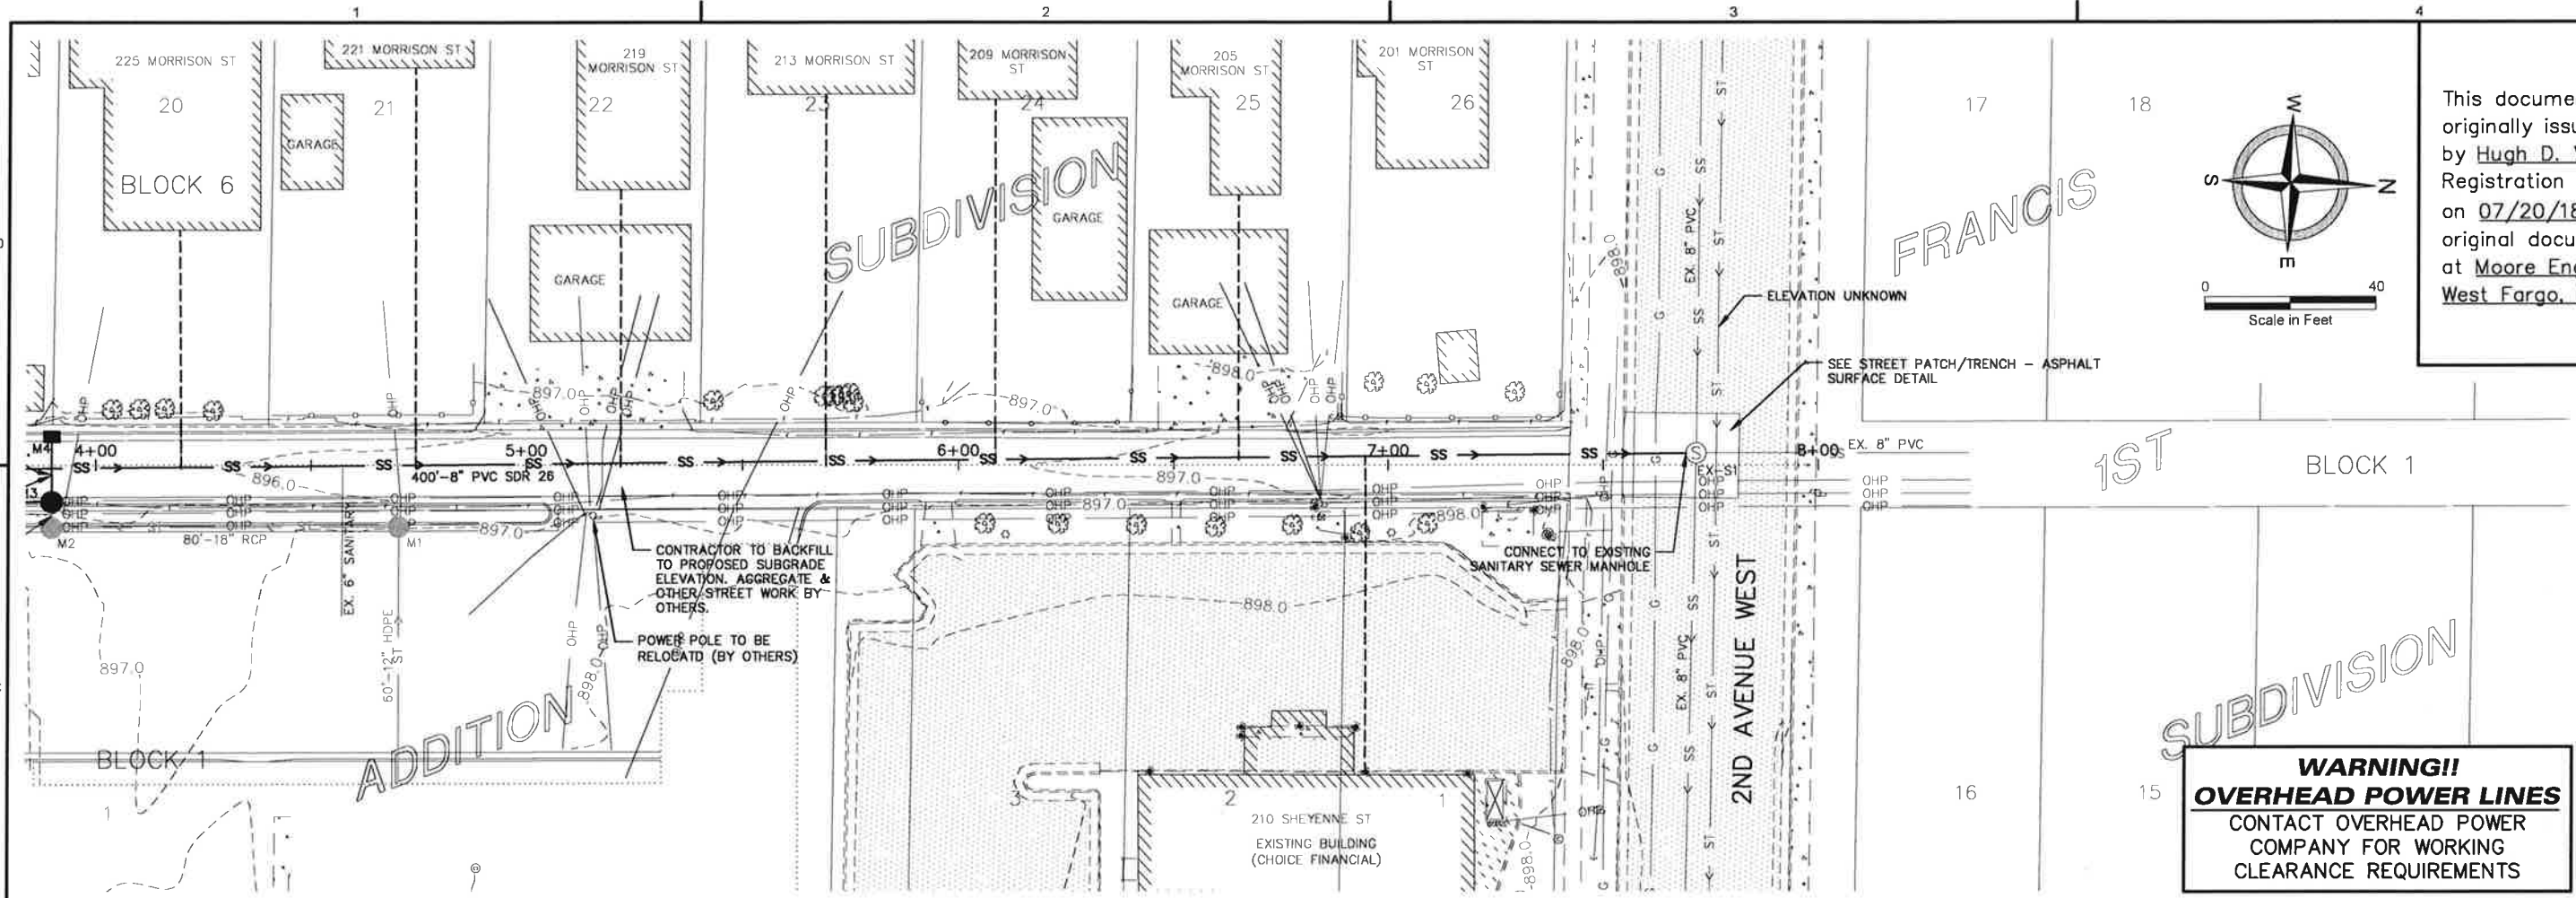

This document was originally issued and sealed by Hugh D. Veit, Registration No. PE-2882, on 07/20/18 and the original document is stored at Moore Engineering, Inc., West Fargo, N.D.

WARNING!!
OVERHEAD POWER LINES
 CONTACT OVERHEAD POWER COMPANY FOR WORKING CLEARANCE REQUIREMENTS

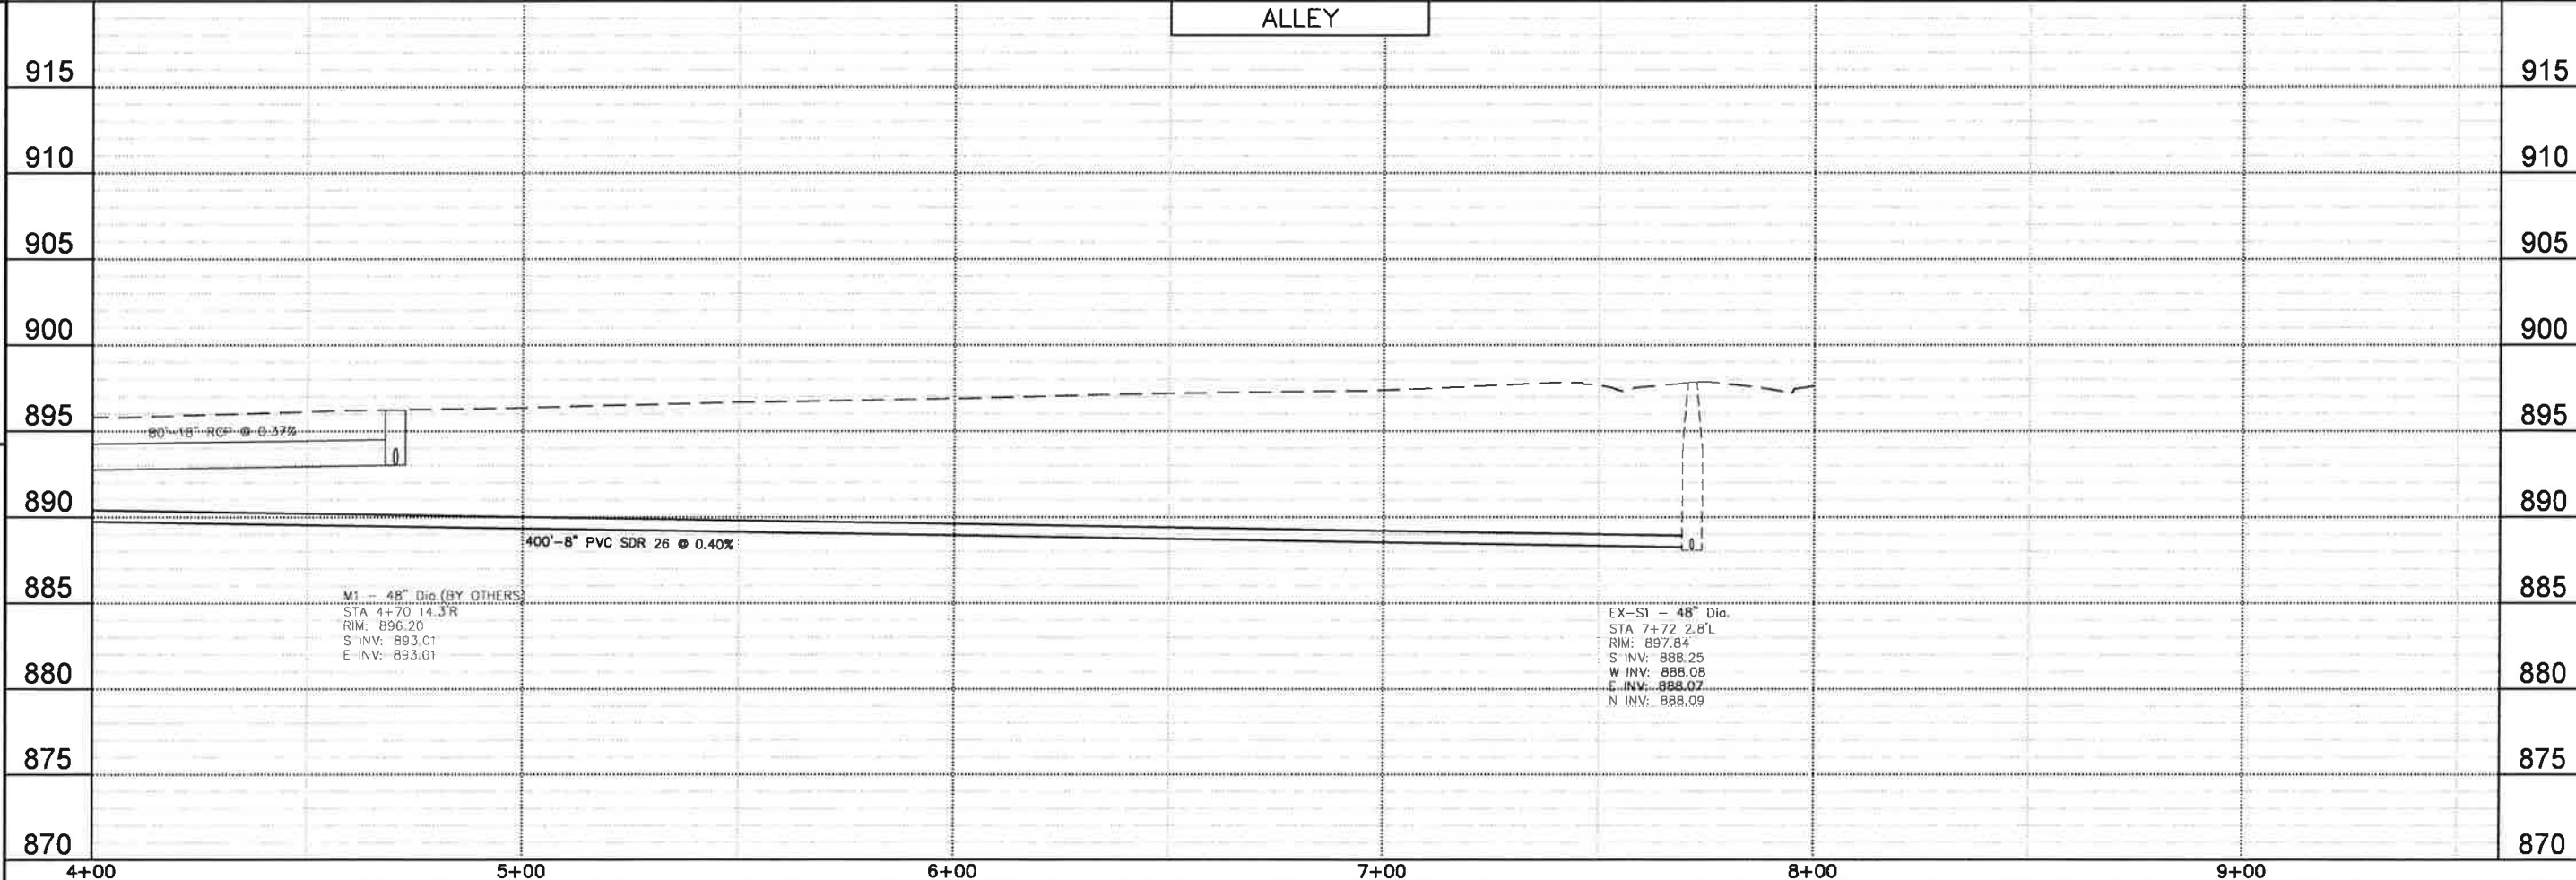

PLAN AND PROFILE - UNDERGROUND INFRASTRUCTURE REPLACEMENT DISTRICT NO. 3002	DATE:	07.20.18
PIONEER PLACE ALLEY UTILITIES	REVISED:	---
WEST FARGO, NORTH DAKOTA	REVISED:	---
ALLEY - STA: 4+00 - 8+00	REVISED:	---
	REVISED:	---
	RECORD:	---
	PROJECT No.	20289
	MANAGER:	MWW
	DESIGNER:	HDV
	DRAFTER:	KHS
	REVIEWER:	BJR

C-202